


## TURN RADIUS DIAGRAM

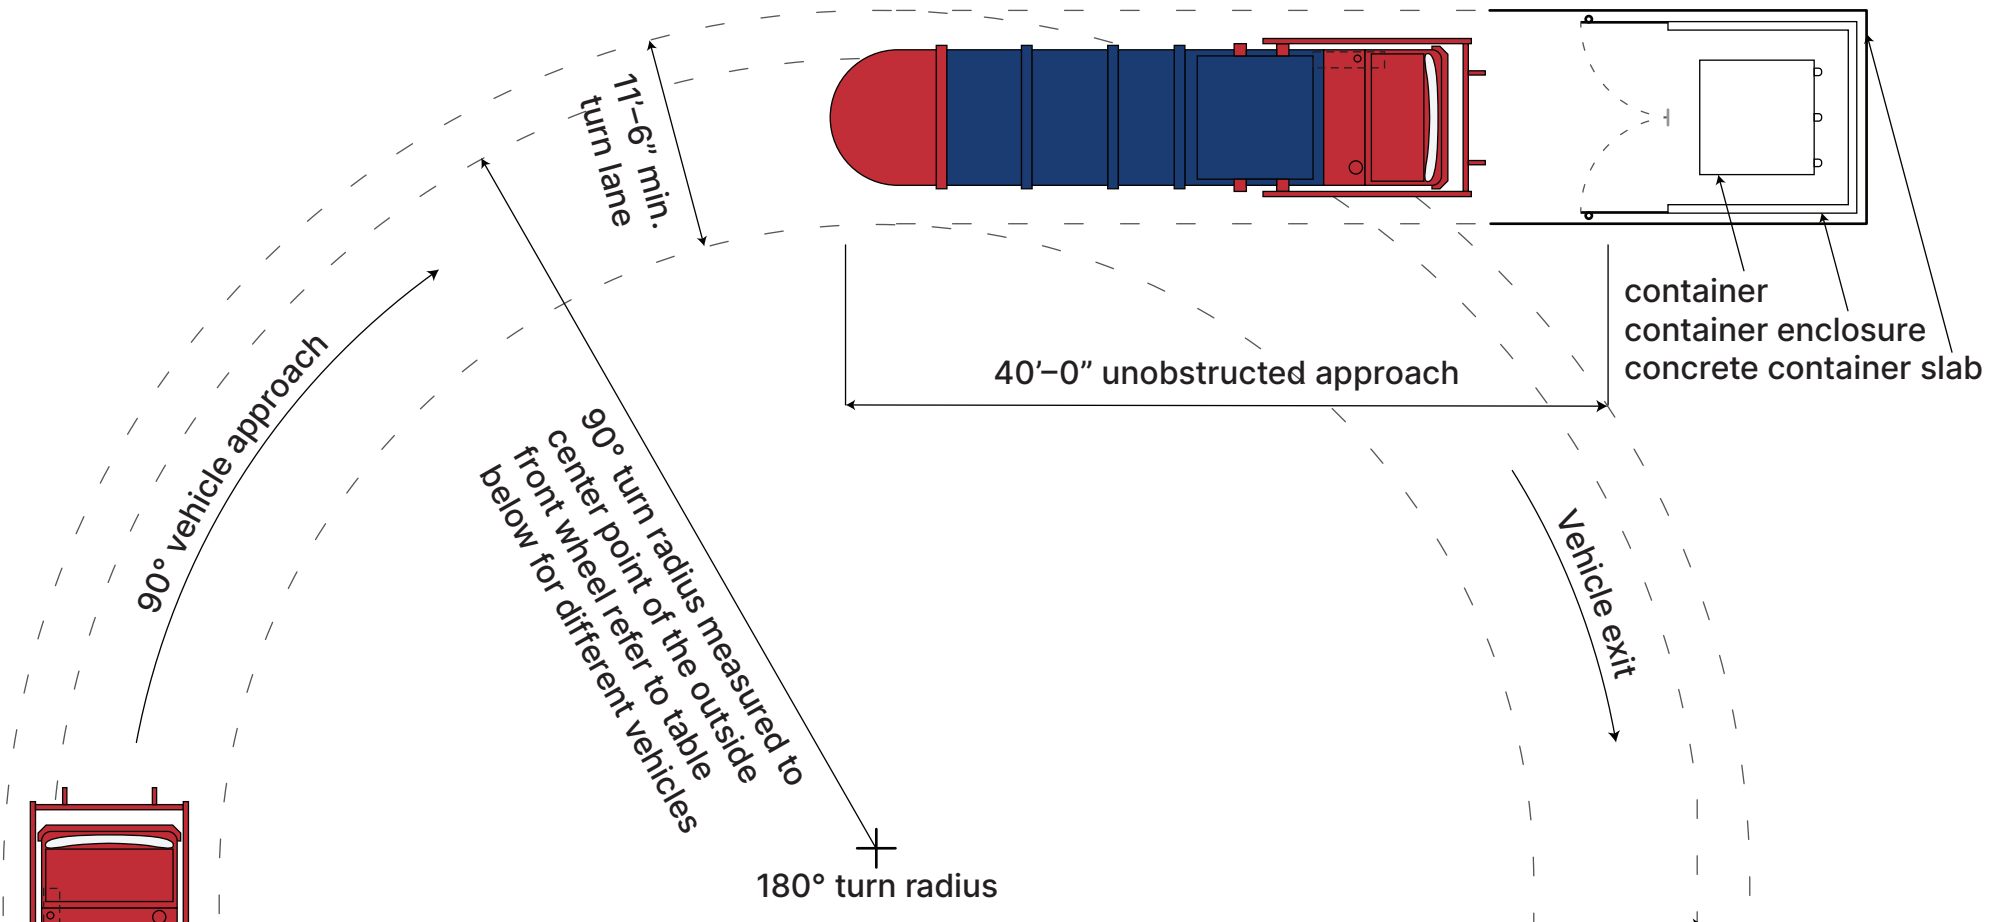

**COLLECTION VEHICLE APPROACH  
AND TURN RADIUS DIAGRAM**

Vehicle	90° Turn Radius	180° Turn Radius
Crane Carrier	36'	36'
White Expediter WX64	45'	45'
Mack MR	38'	38'
Peterbit	35'	35'


NOTE: verify actual required turning radius with vehicles manufacturer's specifications



**U-PAK DISPOSALS LTD**  
 15 Tidemore Avenue  
 Etobicoke ON M9W 7E9  
 Tel: (416) 675-3700

SIDE VIEW

Verify 50' long x 13' wide x 24' high area is free of overhead obstructions (electrical power lines, etc.)

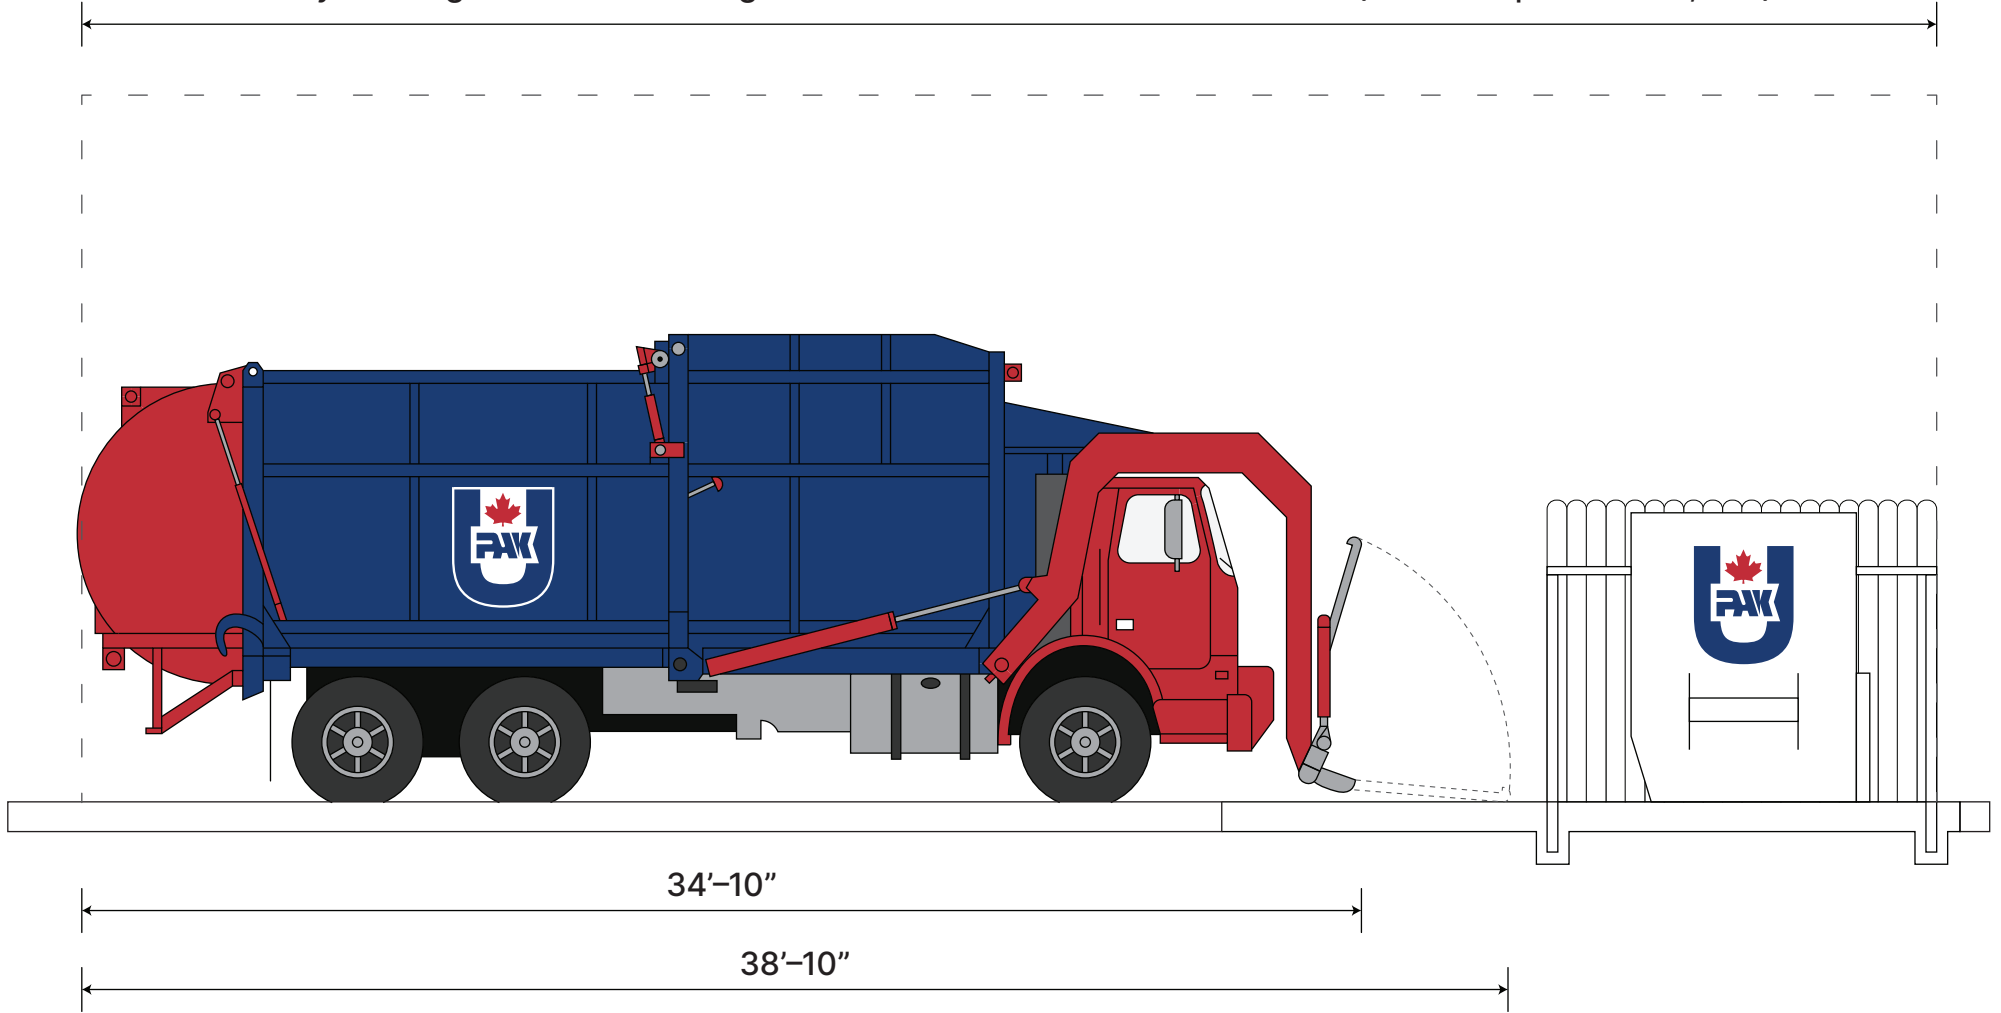


NOTE: Vehicle shown is a 40 cu. yd. front end loading collection truck manufactured by Leach Company. Verify dimensions of actual vehicle.



**U-PAK DISPOSALS LTD**  
15 Tidemore Avenue  
Etobicoke ON M9W 7E9  
Tel: (416) 675-3700

# CONTAINER ENCLOSURE PLAN

SCALE: 1/4" = 1'-0"

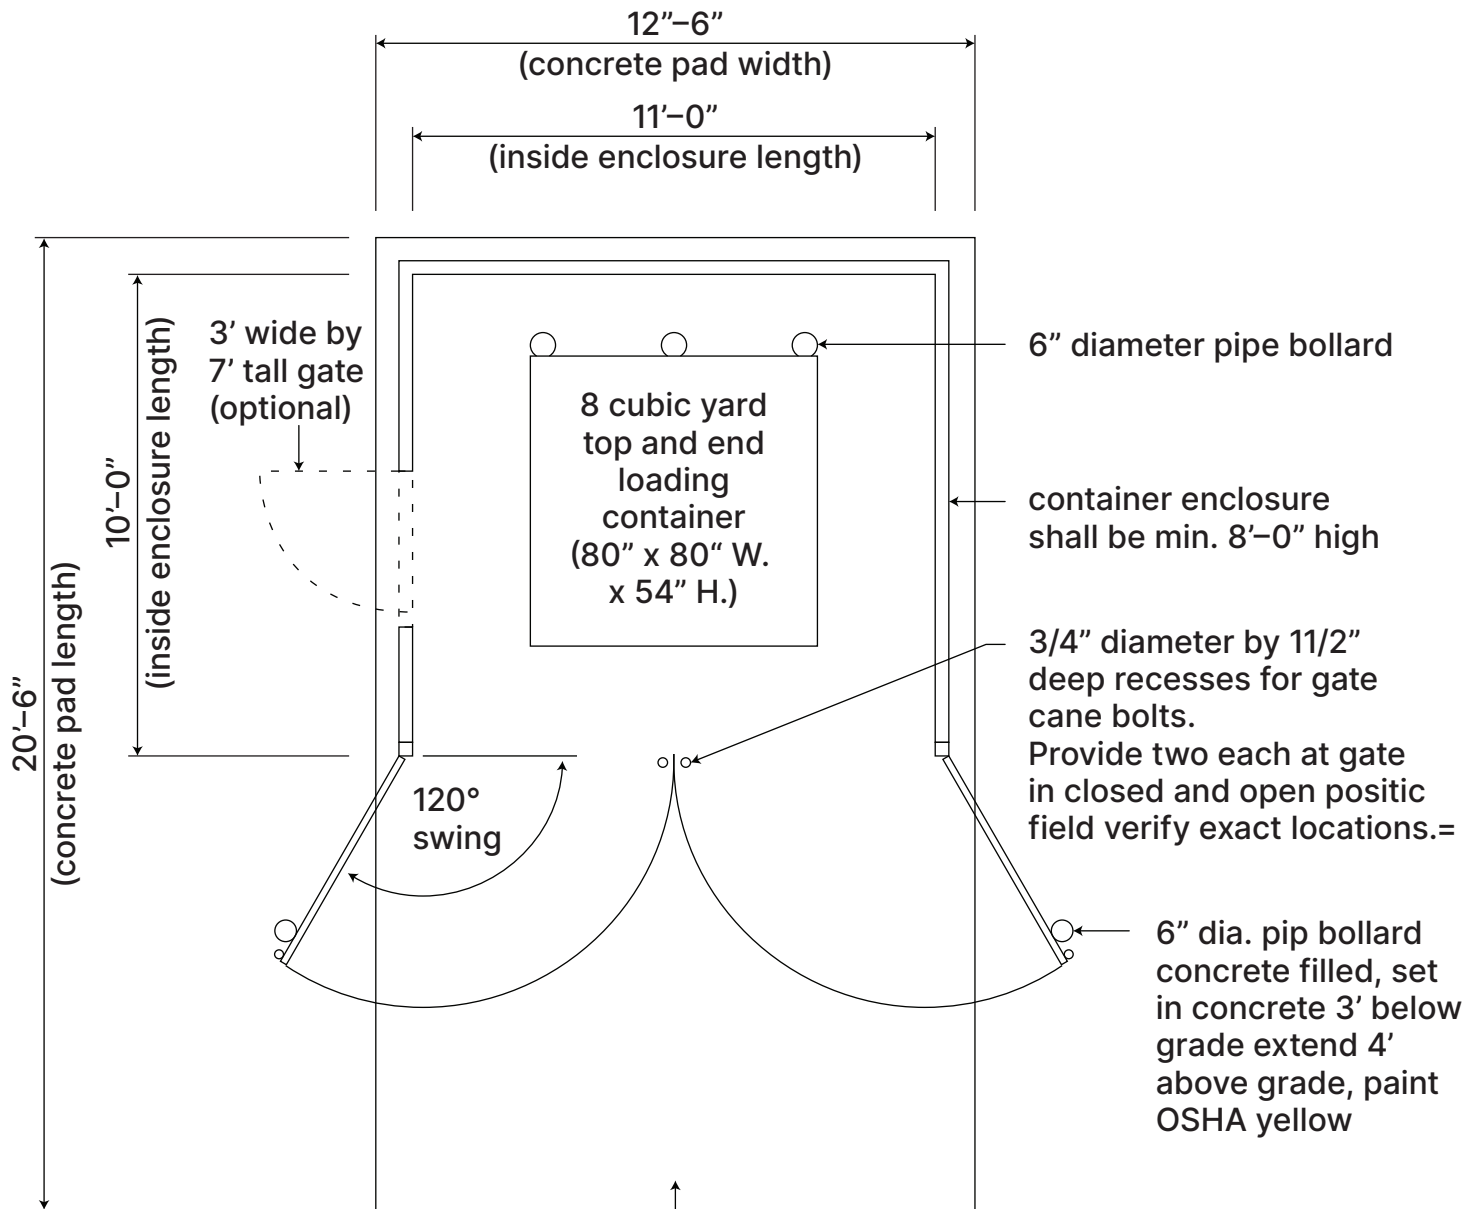

Design concrete pad  
to withstand 10,000#/  
single wheel loads




**U-PAK DISPOSALS LTD**

15 Tidemore Avenue  
Etobicoke ON M9W 7E9  
Tel: (416) 675-3700

**MSW & RECYCLABLES  
CONTAINER ENCLOSURE PLAN**


SCALE: 1/8" = 1'-0"

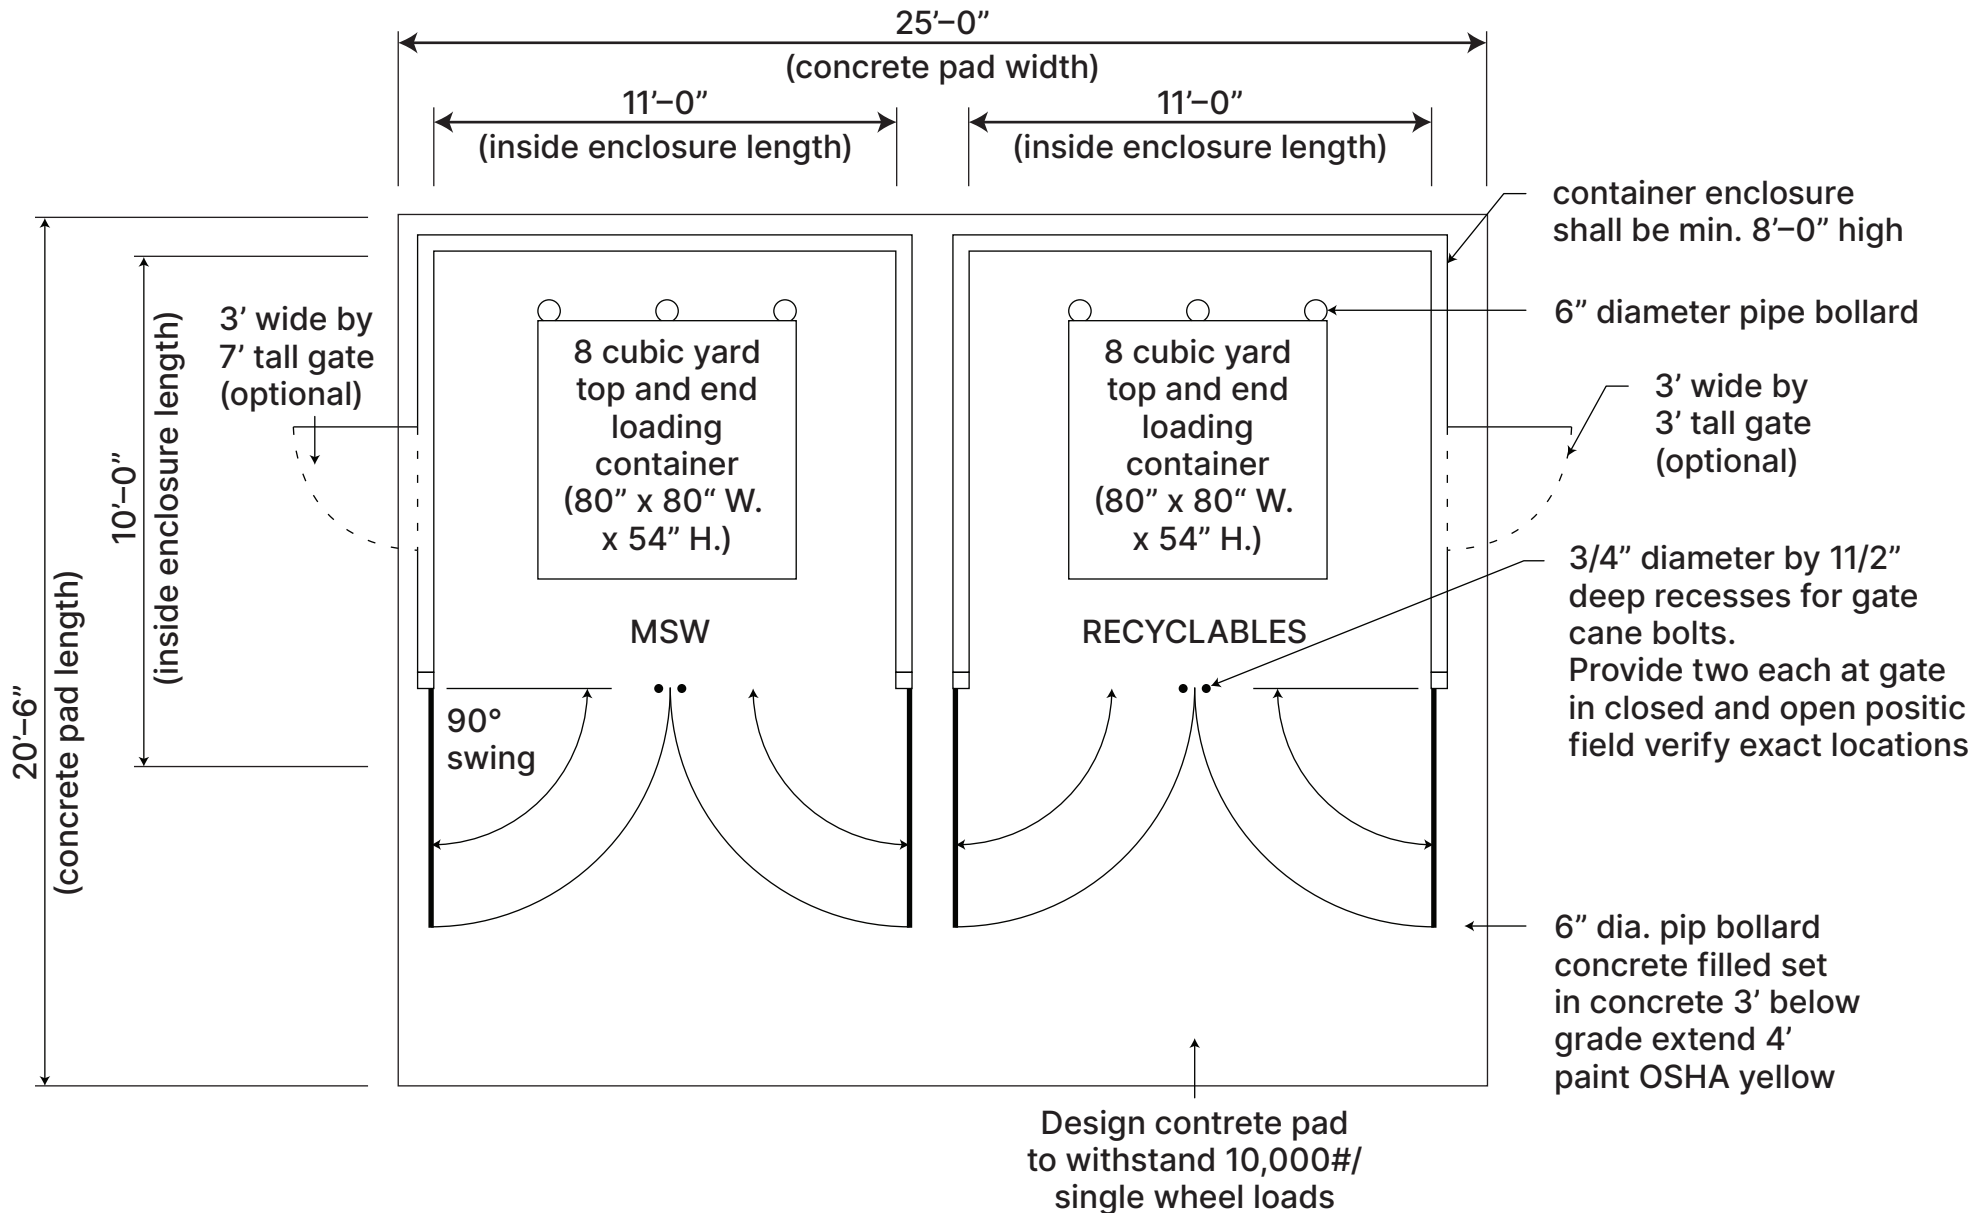

**U-PAK DISPOSALS LTD**  
15 Tidemore Avenue  
Etobicoke ON M9W 7E9  
Tel: (416) 675-3700

**FRONT ELEVATION— CONTAINER ENCLOSURE**

**SCALE: 1/2" = 1'-0"**

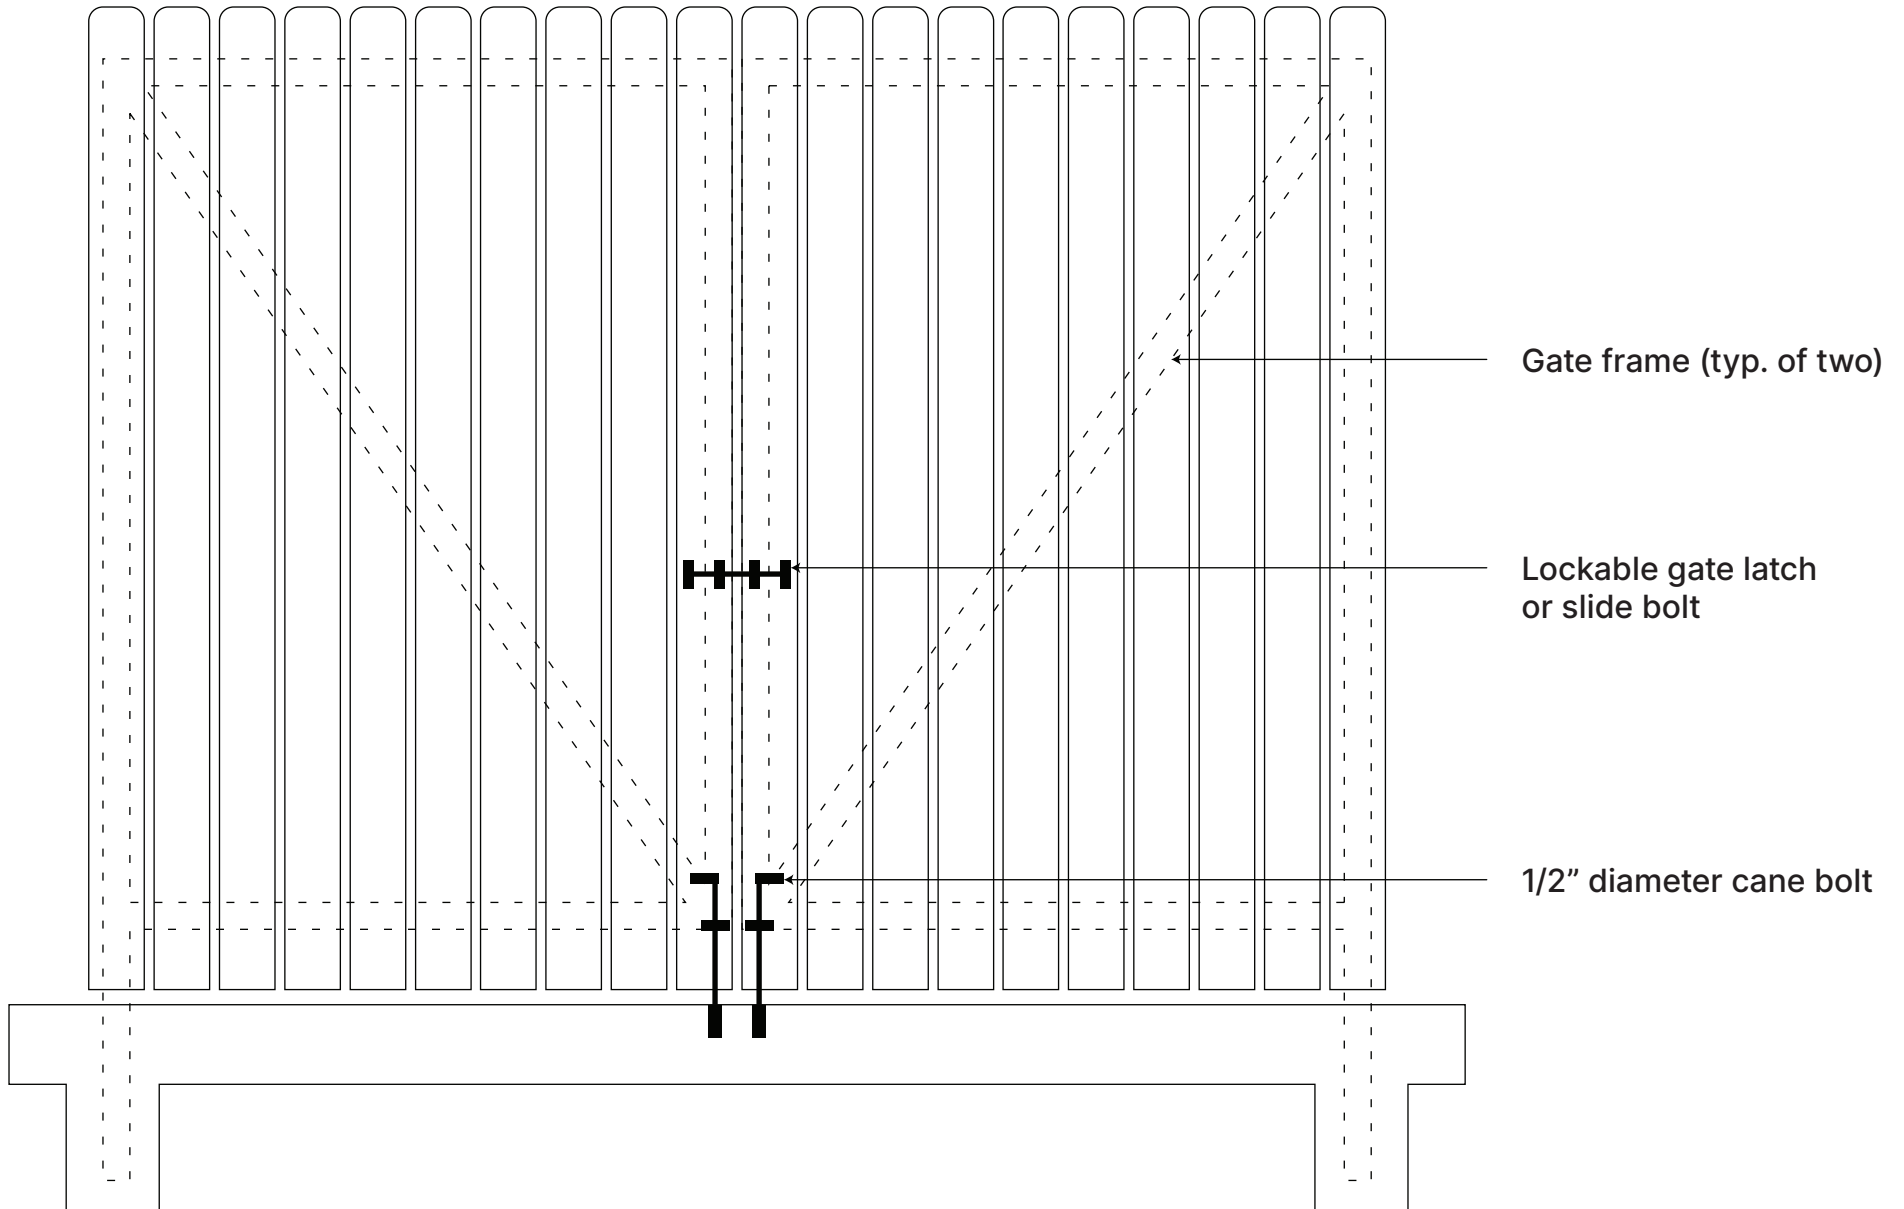

**U-PAK DISPOSALS LTD**  
15 Tidemore Avenue  
Etobicoke ON M9W 7E9  
Tel: (416) 675-3700

WOOD FENCE CONTAINER ENCLOSURE



**U-PAK DISPOSALS LTD**  
15 Tidemore Avenue  
Etobicoke ON M9W 7E9  
Tel: (416) 675-3700